





# 환승연결통로(지하2층) 평면도

■ 환승연결통로 평면도

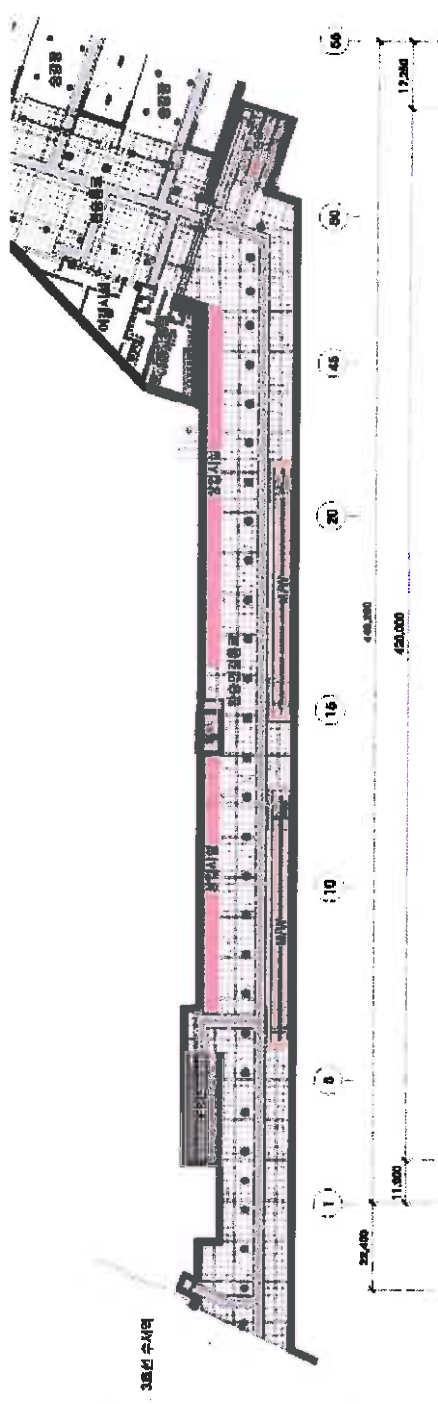


■ 승강장 평면도

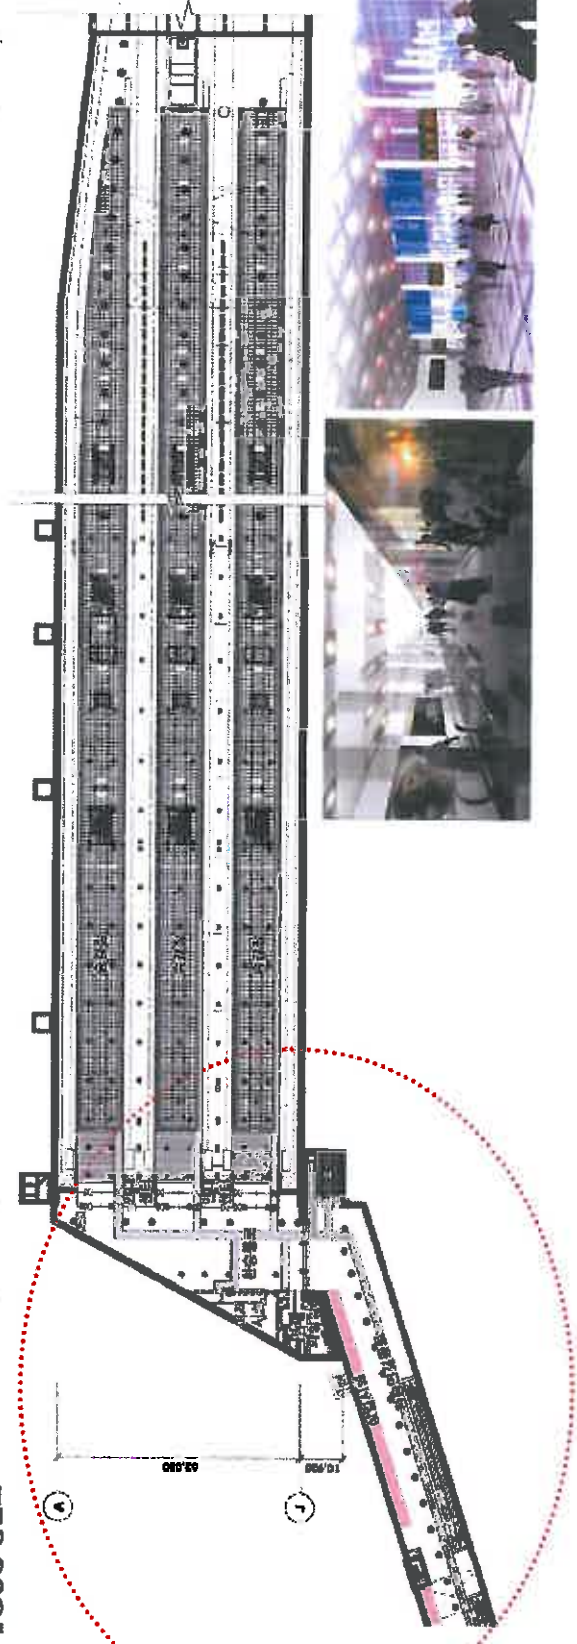





$$S = 1 : 300$$

ಪು  
ಪು

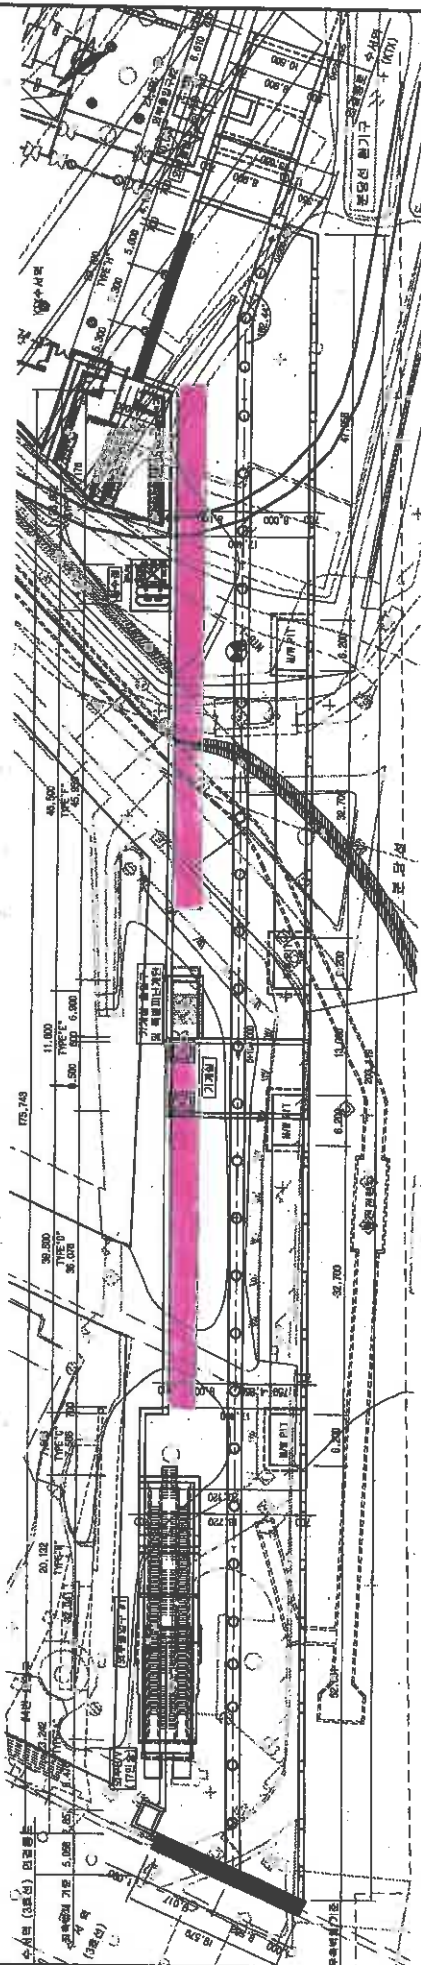

४५  
४६  
४७

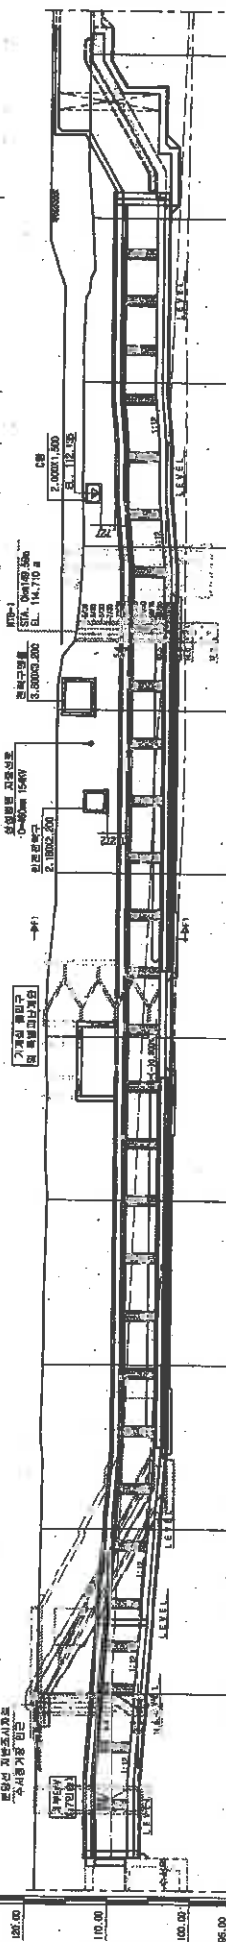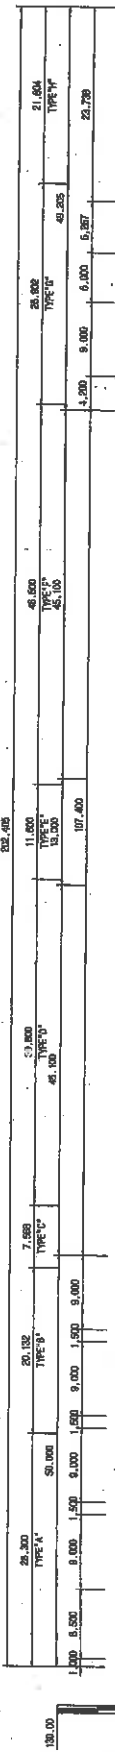[illegible]

